


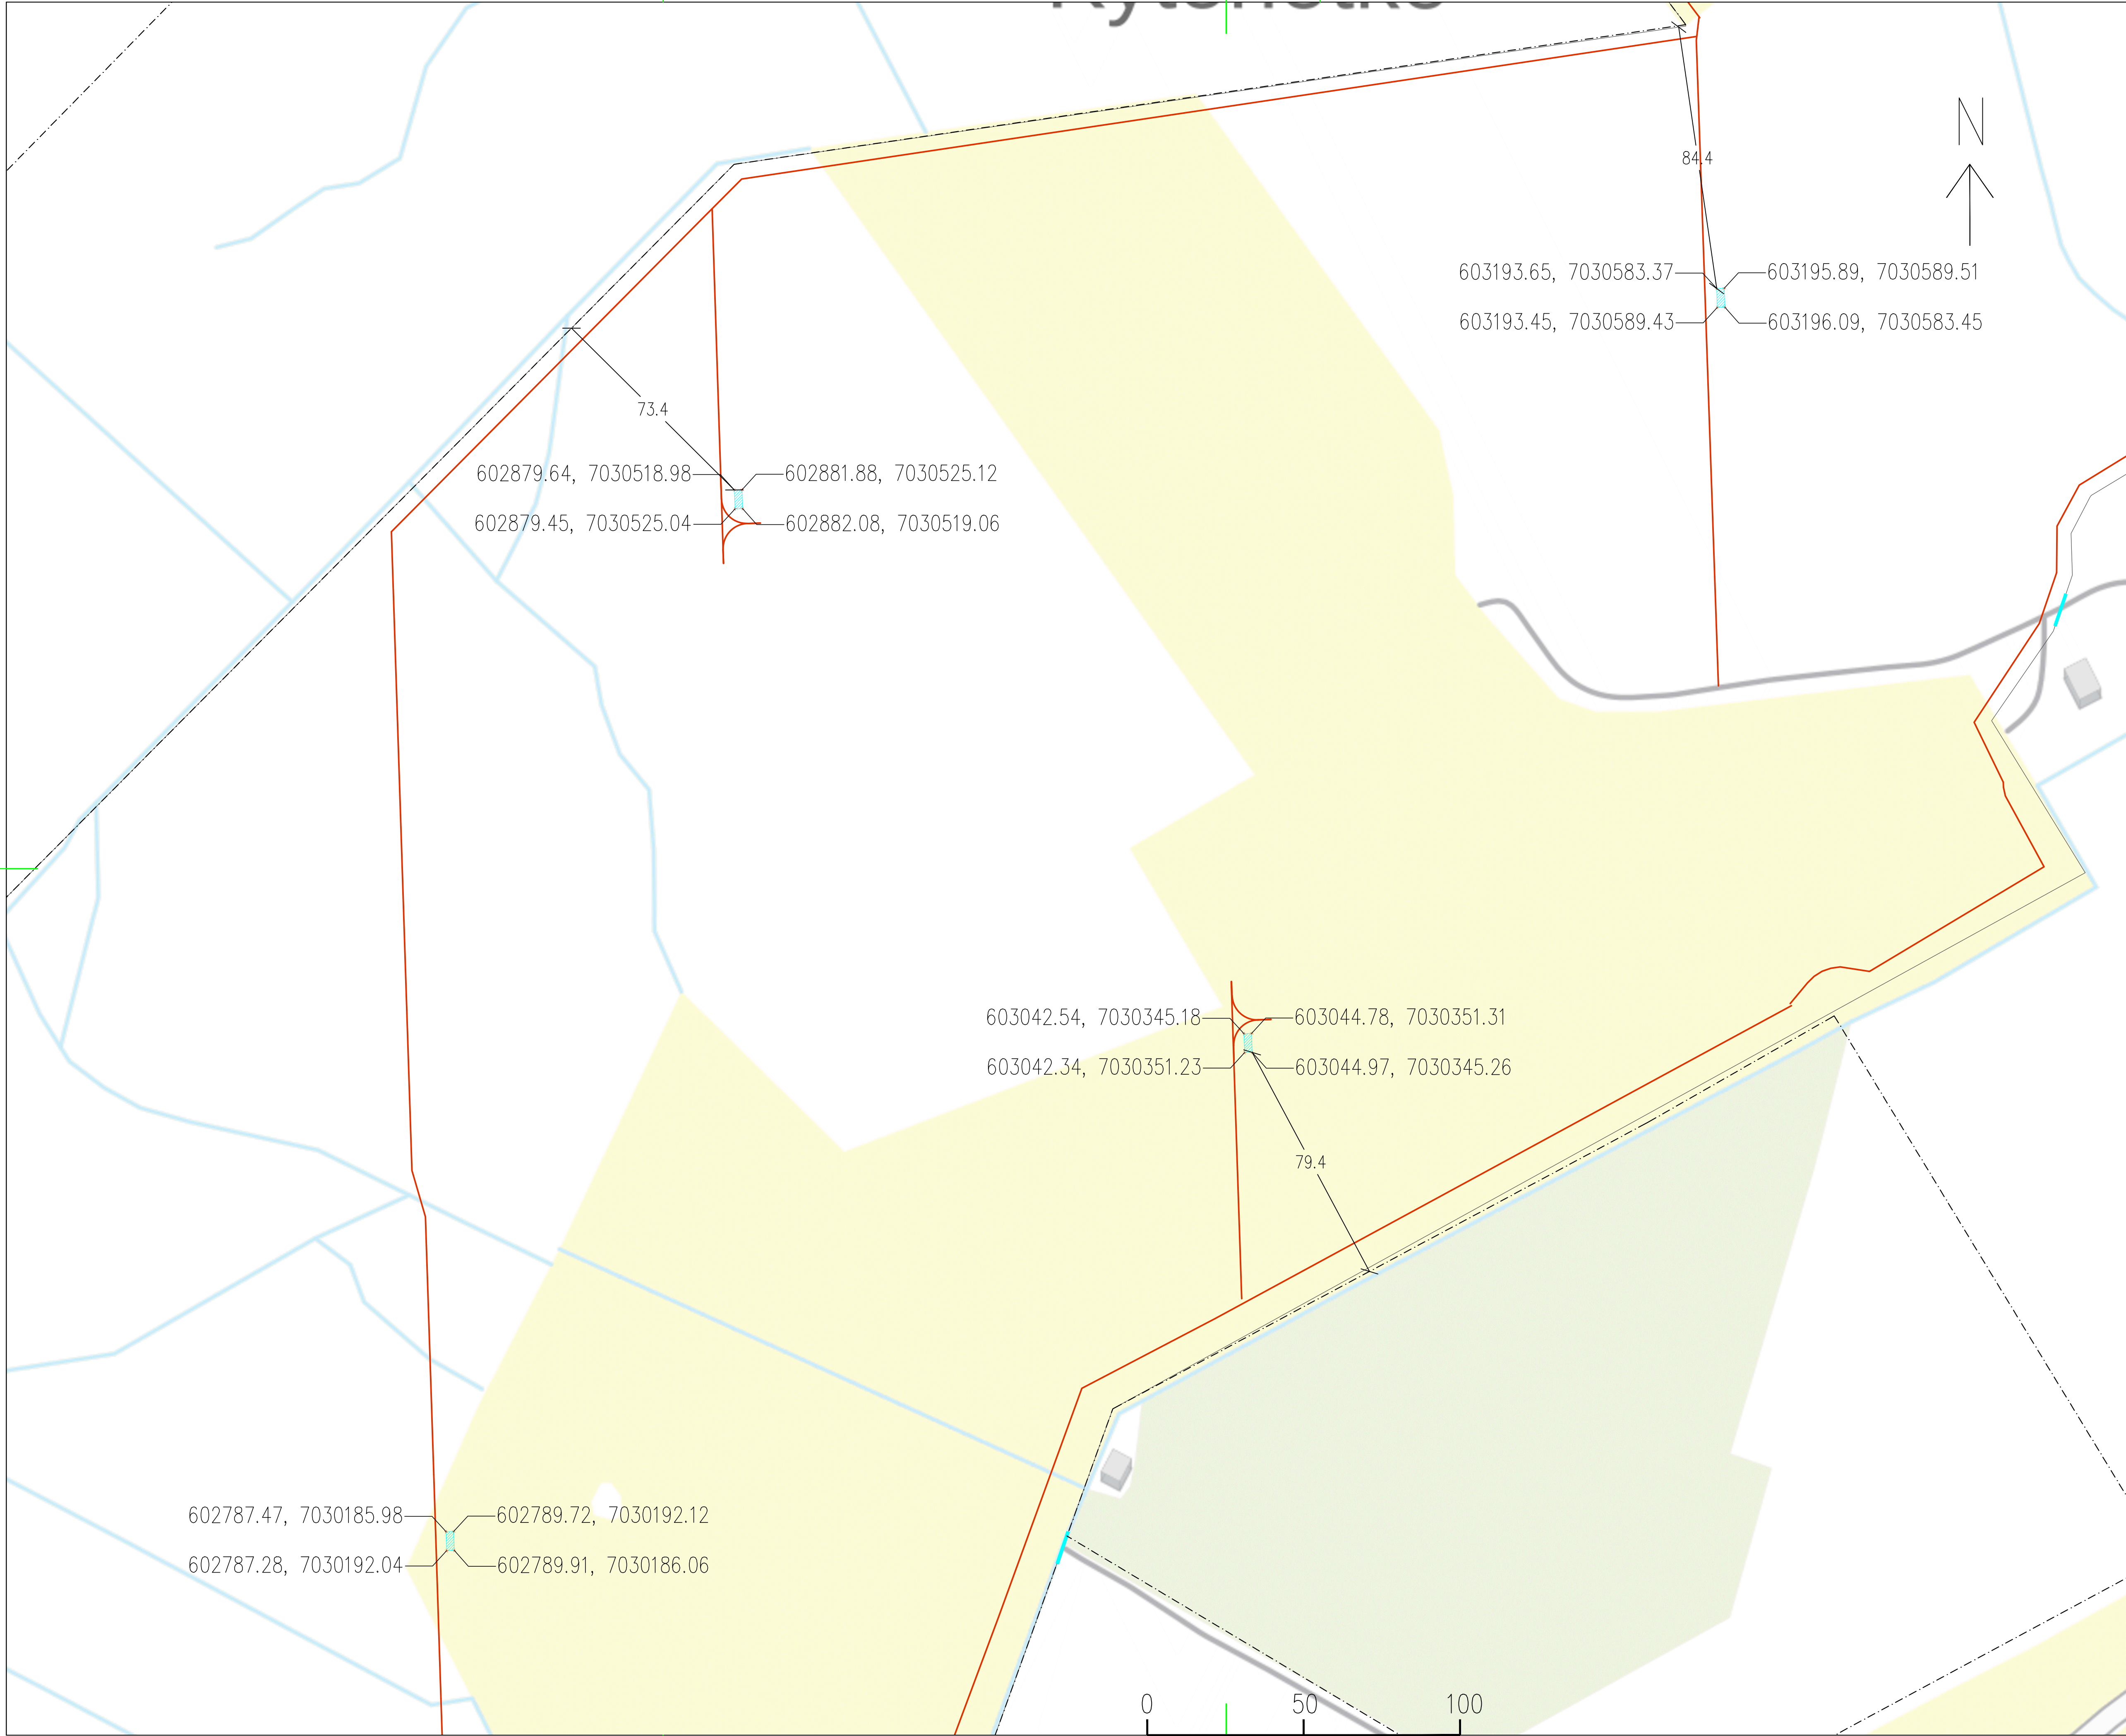

NOTES

Solar park area

Substation container
(WxHxD: 6058x2896x2438 mm)

Battery container
(WxHxD: 6058x2896x2438 mm)

Battery transformer container
(WxHxD: 6058x2896x2438 mm)

Power station
(WxHxD: 5695x3618x3675 mm)

Battery inverter
(WxHxD: 875x365x820 mm)


Service road, width=4500mm

Property lines

Fence

Gate

Coordinate system: ETRS–TM35FIN

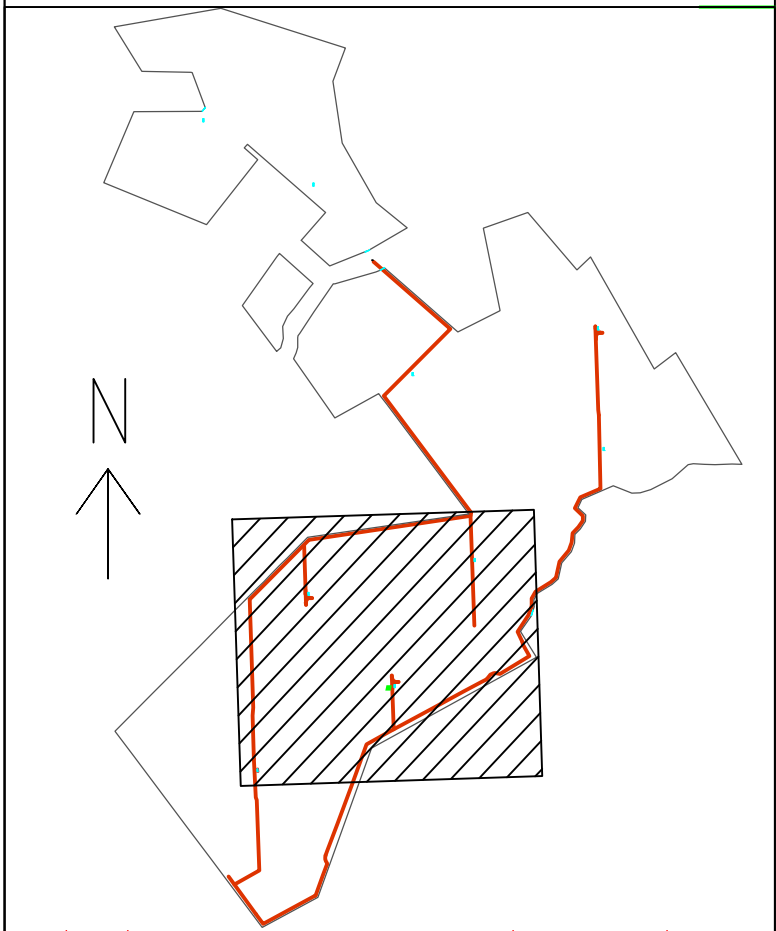

REG	ANT	REVIDERING	AVSER	DATUM	SIGN
Construction Permit					
Solar park Juuka, Finland					
#	-			-	
#	-			-	
#	-			-	
#	-			-	
#	-			-	
#	-			-	
#	EL AV SOL NORDIC AB			SCE	
UPPDRAG NR		RITAD/KONSTR AV		SIGNATUR	
		Abdulaziz Jama			
DATUM		REV DATUM		ANSVARING	
2024-12-02		2025-06-13			
Site plan Part A3 Solar park Juuka, Finland					
SKALA			NUMMER		BET
A3- 1:2000 A1- 1:1000			E-63PD-1-1003		