



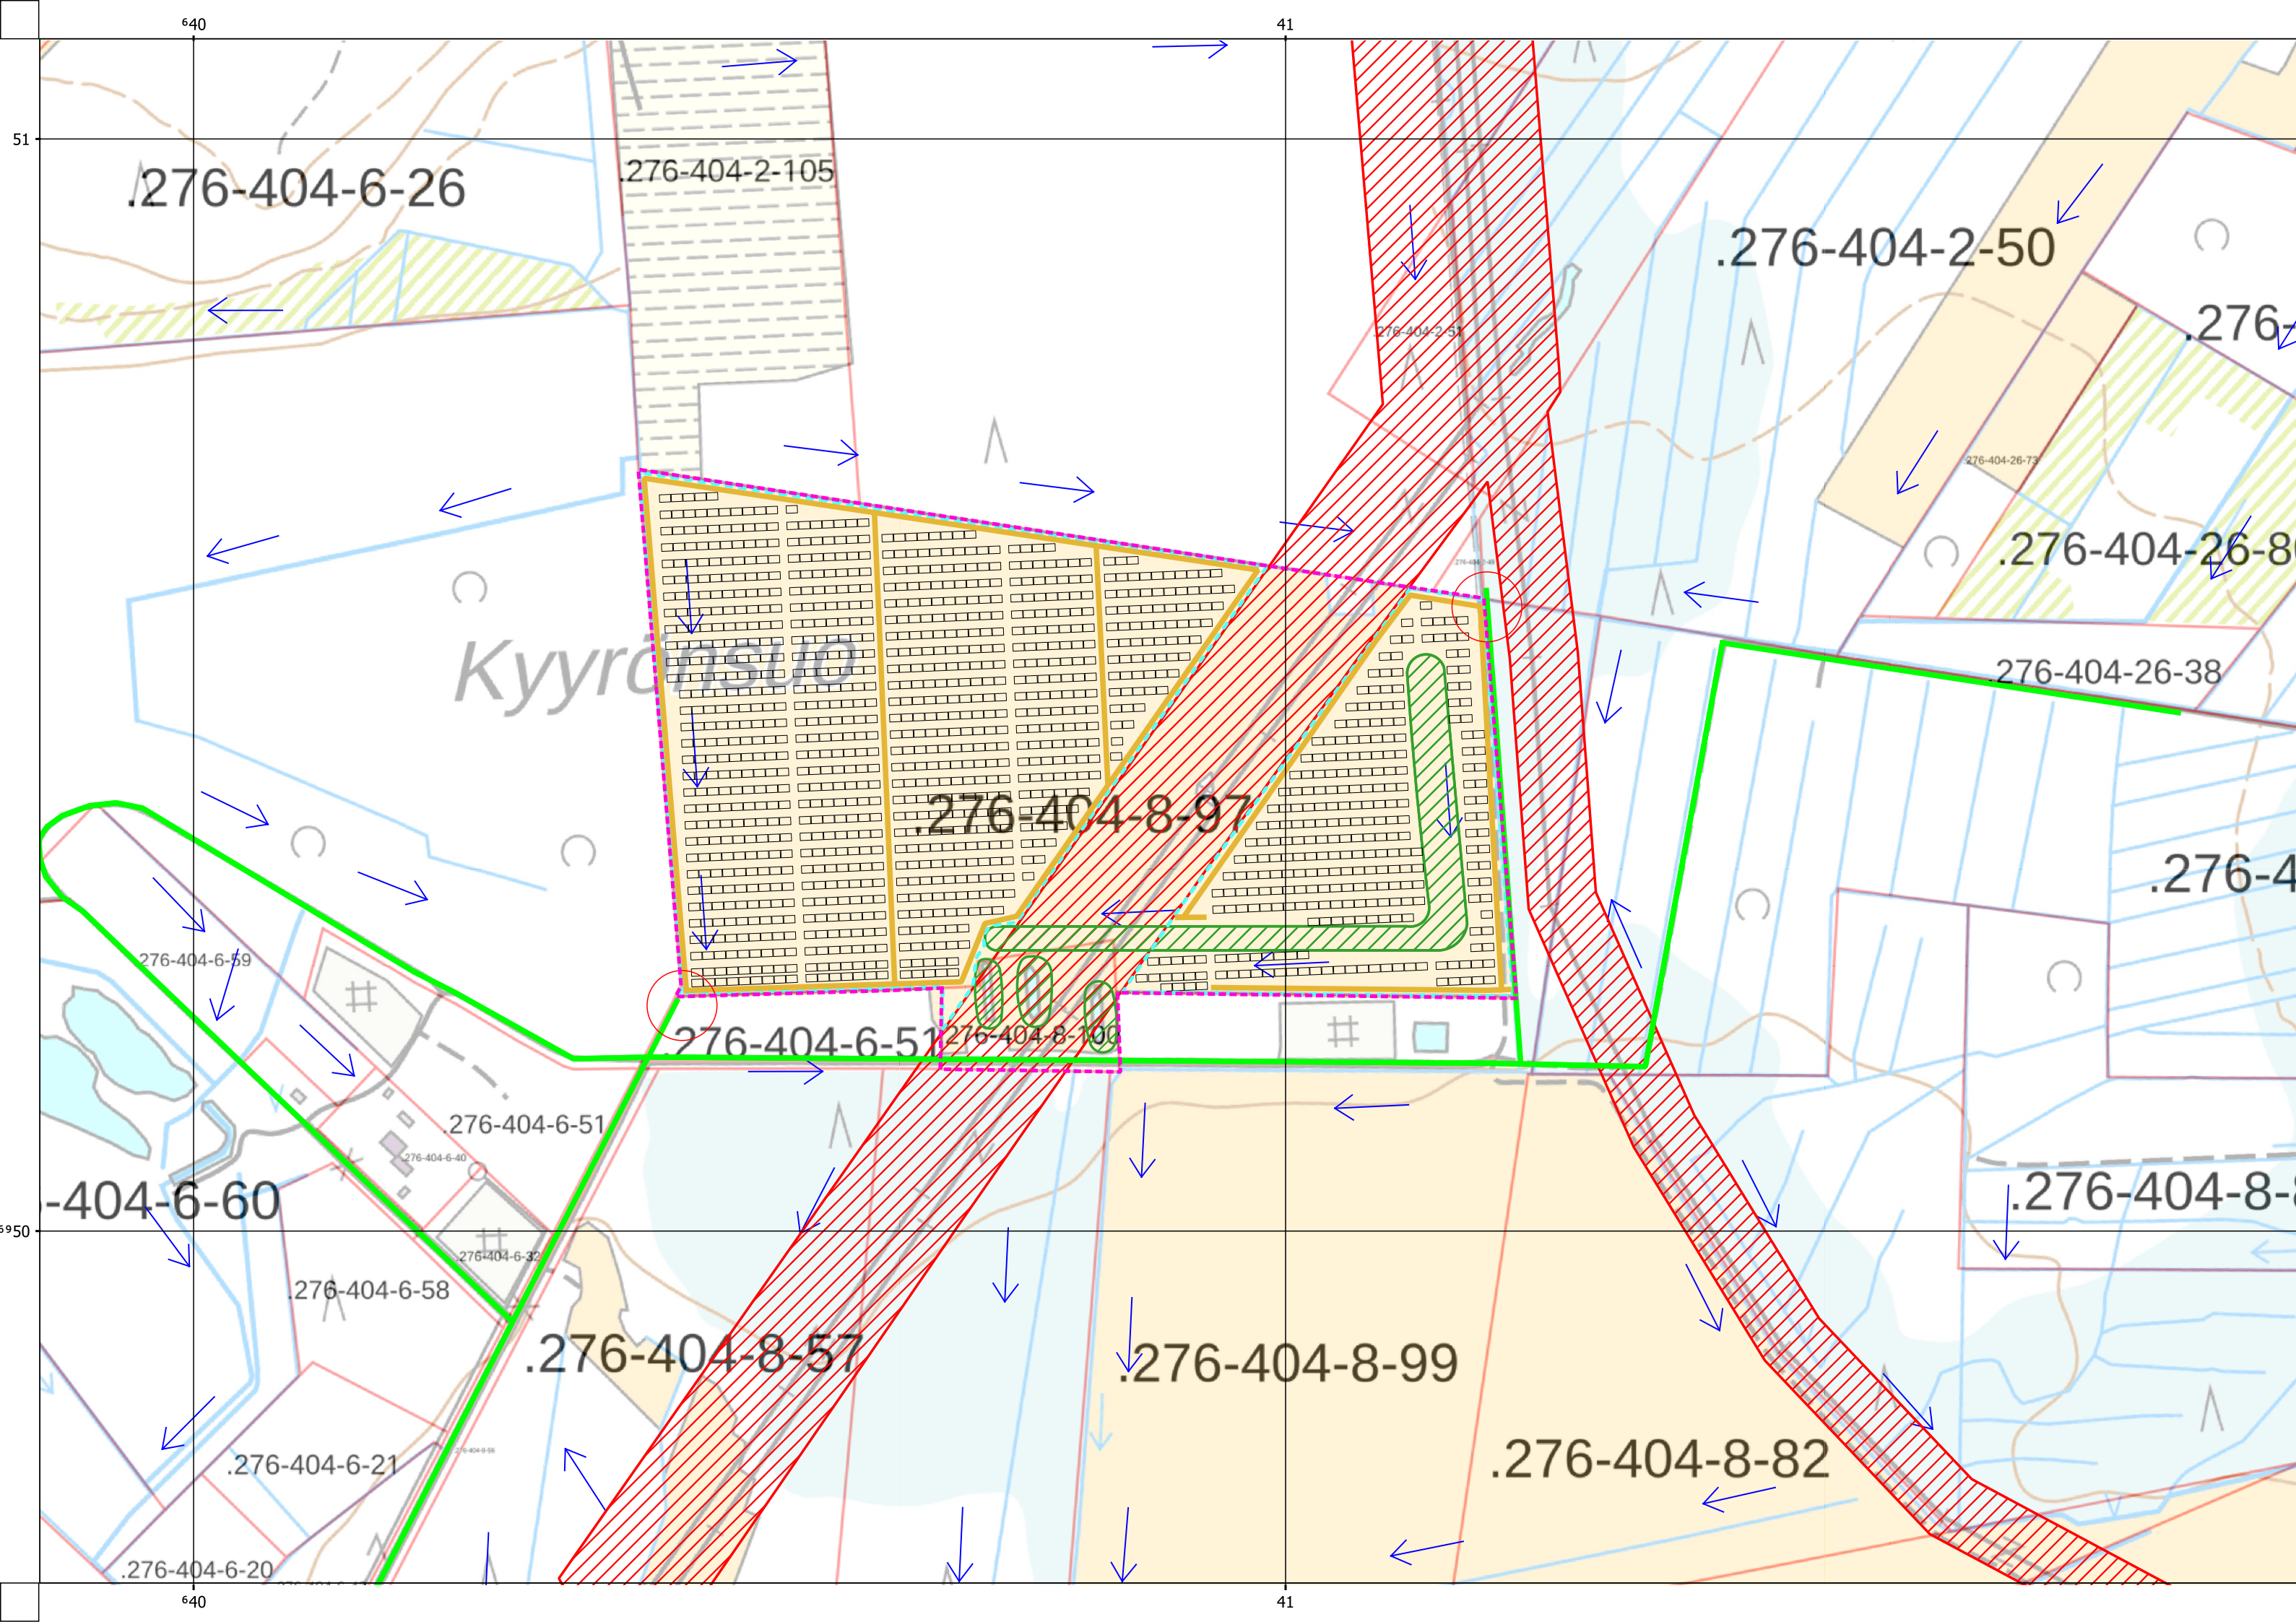

- Selite
- Hankealueen raja
 - Portti
 - Huoltotie
 - Sisääntulotie
 - Nykyinen tie
 - Aita
 - Veden valumasuunta
 - Aurinkopaneelit
 - Luontokohde
 - Voimajohtoalue
- Maastokartta

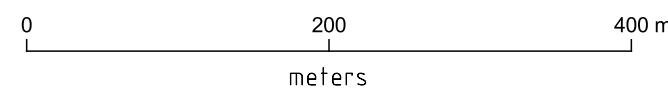

This document is intended only for the addressee. This document may contain privileged, proprietary, or otherwise private information. If you have received it by mistake, please notify the sender immediately and delete the original without producing, distributing or retaining copies thereof.



Cadastral parcel	-	Approving authority	-
Coordinate system	ETRS89 / TM35FIN(E,N)	Height system	N2000
Construction action	New Construction	Drawing type	-
Project site and address	JOKI Kyyrönsuo Kontiolahdi FINLAND	Drawing content	Scale DRAWING CONTENT 1:5 000
Forus	Forus Oy, 2704590-3 Eröttajankatu 5, 3. krs, 170-2 00130 HELSINKI	Drawing identifier FI00016-AREAL	
		Author Matti Jaskari	Date 17.06.2024